

DIMENSIONS IN mm UNLESS OTHERWISE STATED. THIS IS A C.A.D. DRAWING AND MUST NOT BE ALTERED BY MANUAL METHODS



1 FLOOR PLAN
1 : 75



SHED TECH
SUITE B18 - 130 KIGSTON ROAD,
UNDERWOOD QLD
PO Box 2346 LOGAN CITY DC, 4114 QLD
PH: +61 (07) 3808 8118
FAX: +61 (07)3209 3085


DESIGN	DRAWN	VERSION
	M.Z	1.0
ENGINEERS SIGNATURE		

PROJECT
LAUREN 4


DRAWING NO.	SCALE	DATE
	1:75	05/01/15
DRAWING		
FLOOR PLAN		

PAGE
1
OF
4

COPYRIGHT: THESE DRAWINGS MUST NOT BE REPRODUCED WITHOUT THE EXPRESS PERMISSION OF SHEDTECH PTY LTD.

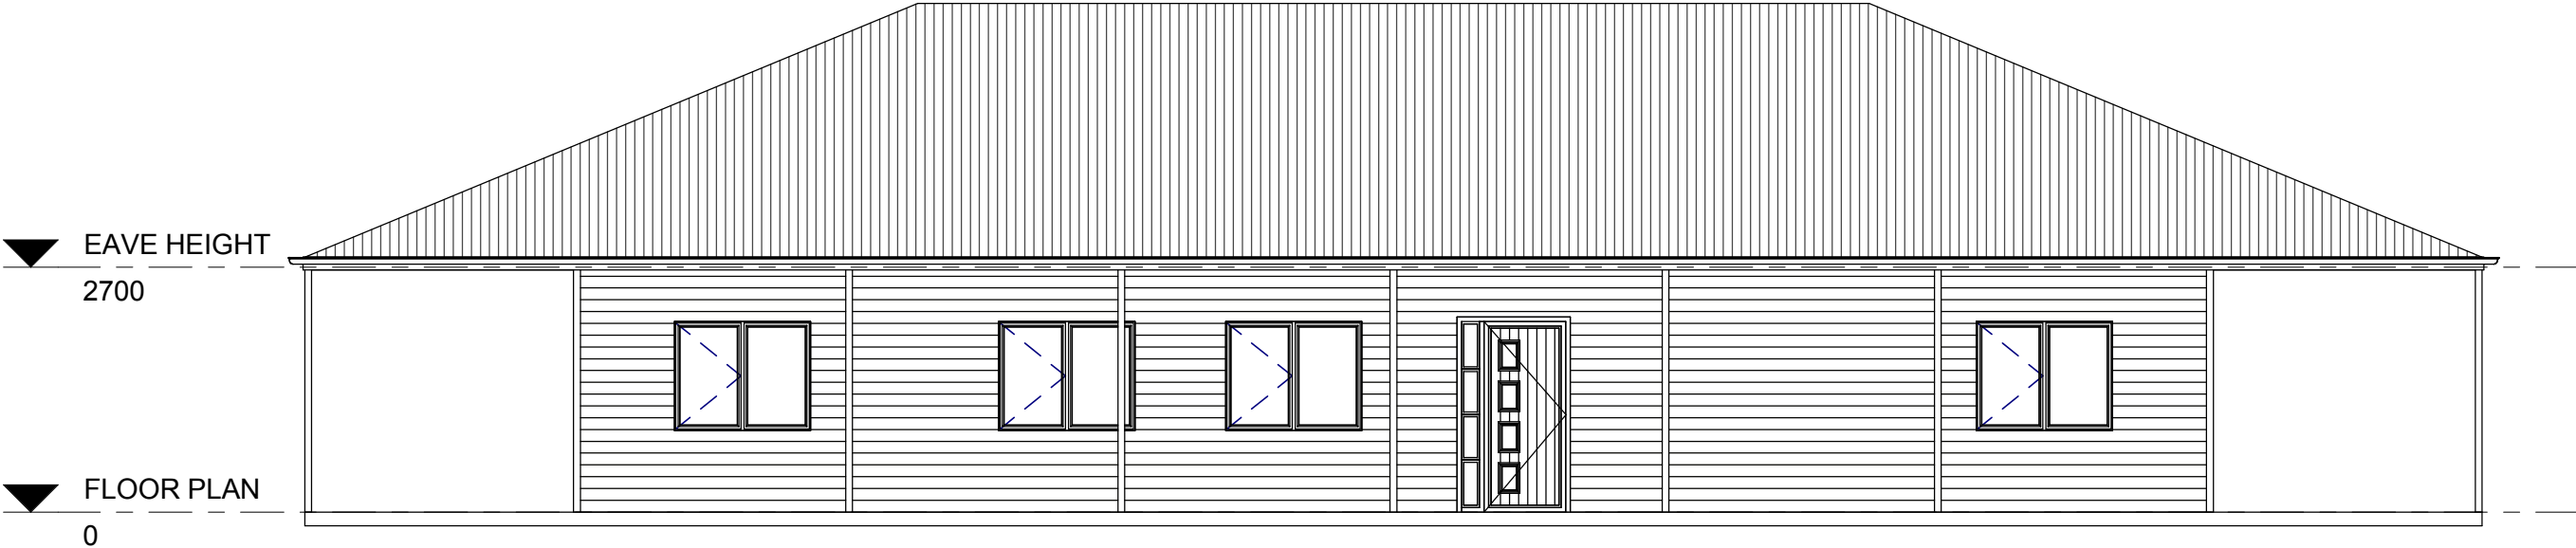

1 Front Elevation
1 : 75

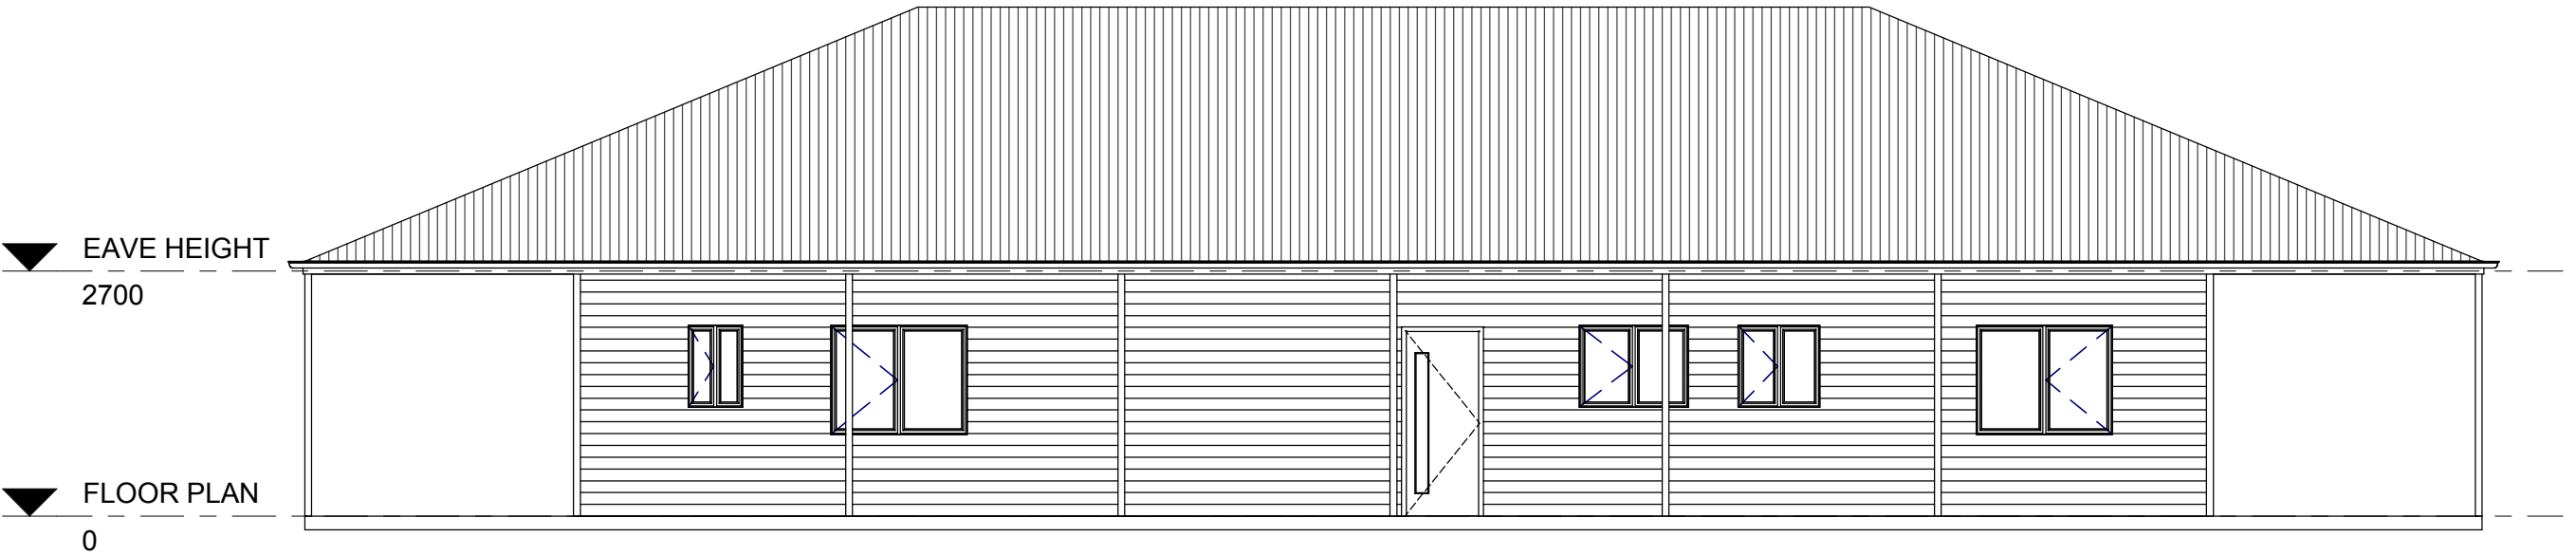


2 Rear Elevation
1 : 75




SHED TECH
SUITE B18 - 130 KIGSTON ROAD,
UNDERWOOD QLD
PO Box 2346 LOGAN CITY DC, 4114 QLD
PH: +61 (07) 3808 8118
FAX: +61 (07)3209 3085

DESIGN	DRAWN	VERSION	PROJECT	DRAWING NO.	SCALE	DATE	PAGE
ENGINEERS SIGNATURE	M.Z	1.0	LAUREN 4		1:75	05/01/15	2
				DRAWING			OF
				ELEVATION			4

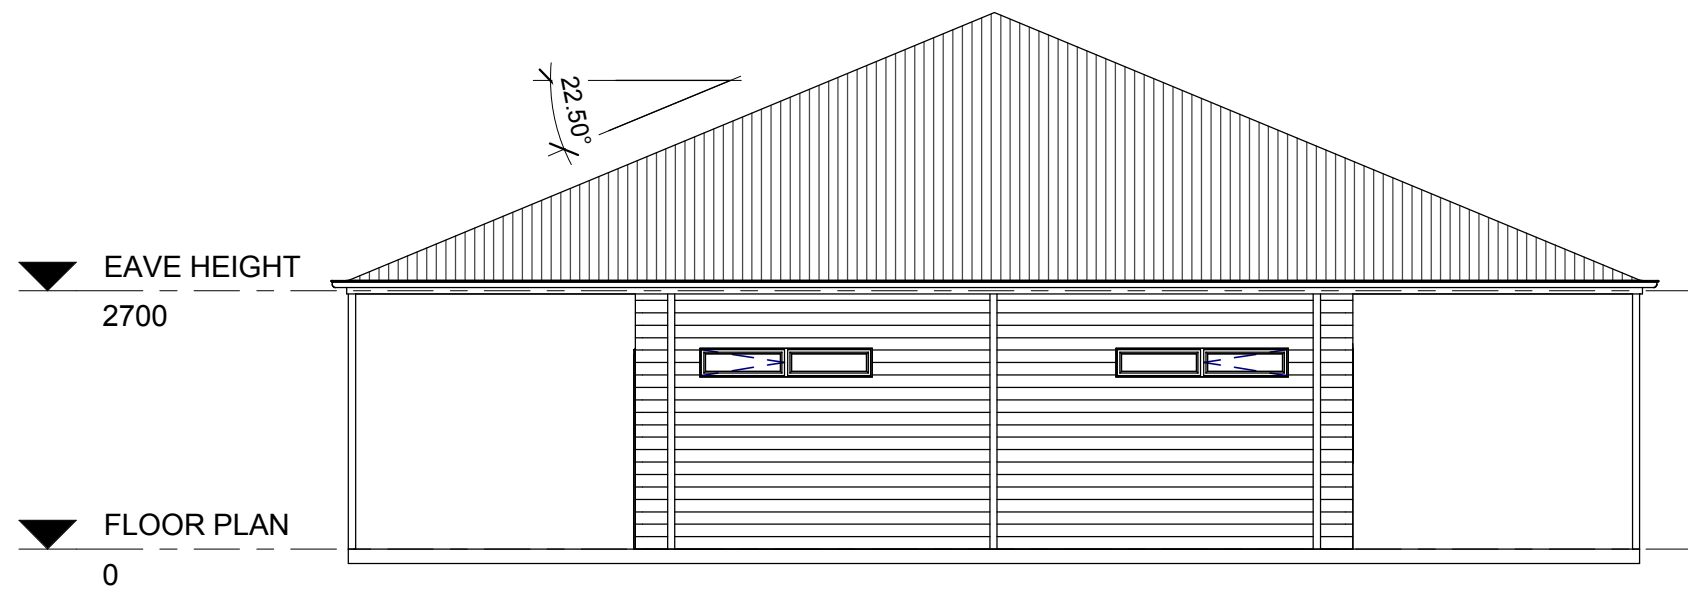

1 Left Elevation
1 : 75

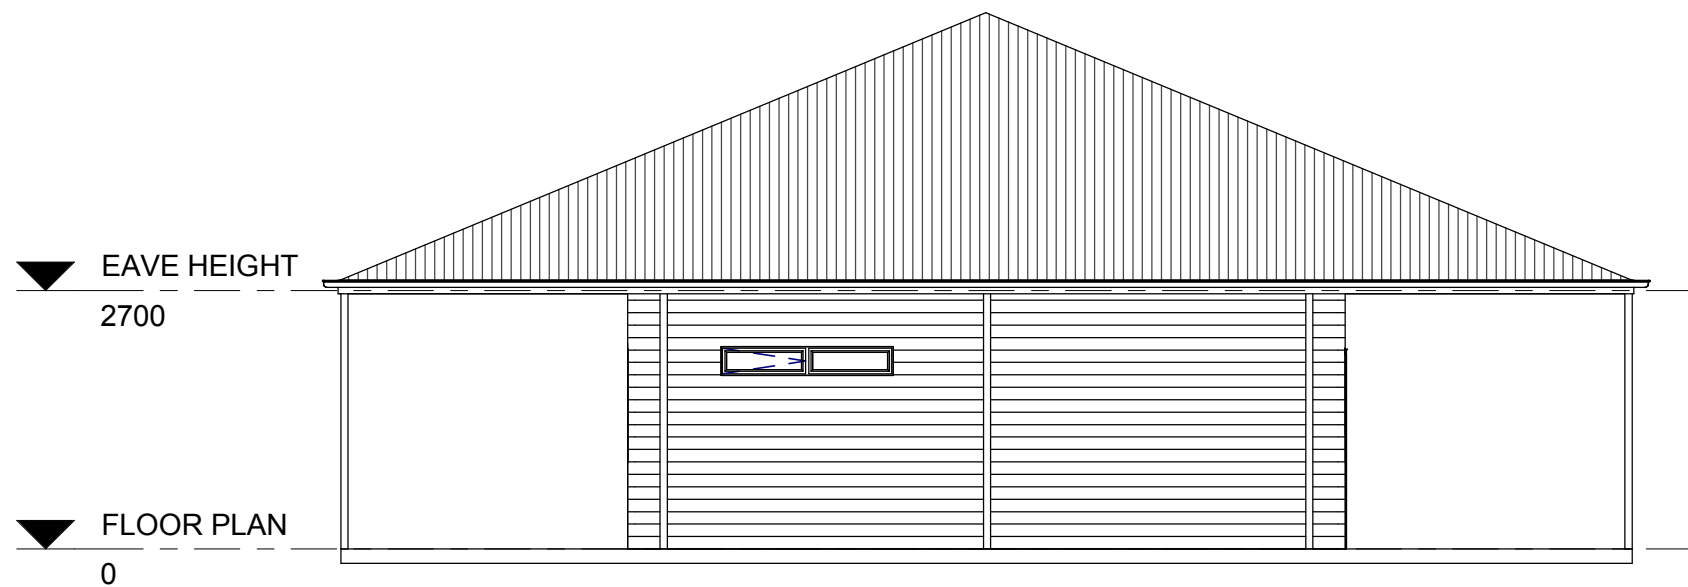

2 Right Elevation
1 : 75




SHED TECH
SUITE B18 - 130 KIGSTON ROAD,
UNDERWOOD QLD
PO Box 2346 LOGAN CITY DC, 4114 QLD
PH: +61 (07) 3808 8118
FAX: +61 (07)3209 3085

DESIGN	DRAWN	VERSION
	M.Z	1.0
ENGINEERS SIGNATURE		


PROJECT
LAUREN 4

DRAWING NO.	SCALE	DATE
	1:75	05/01/15
DRAWING		
ELEVATION		

PAGE 3
OF 4

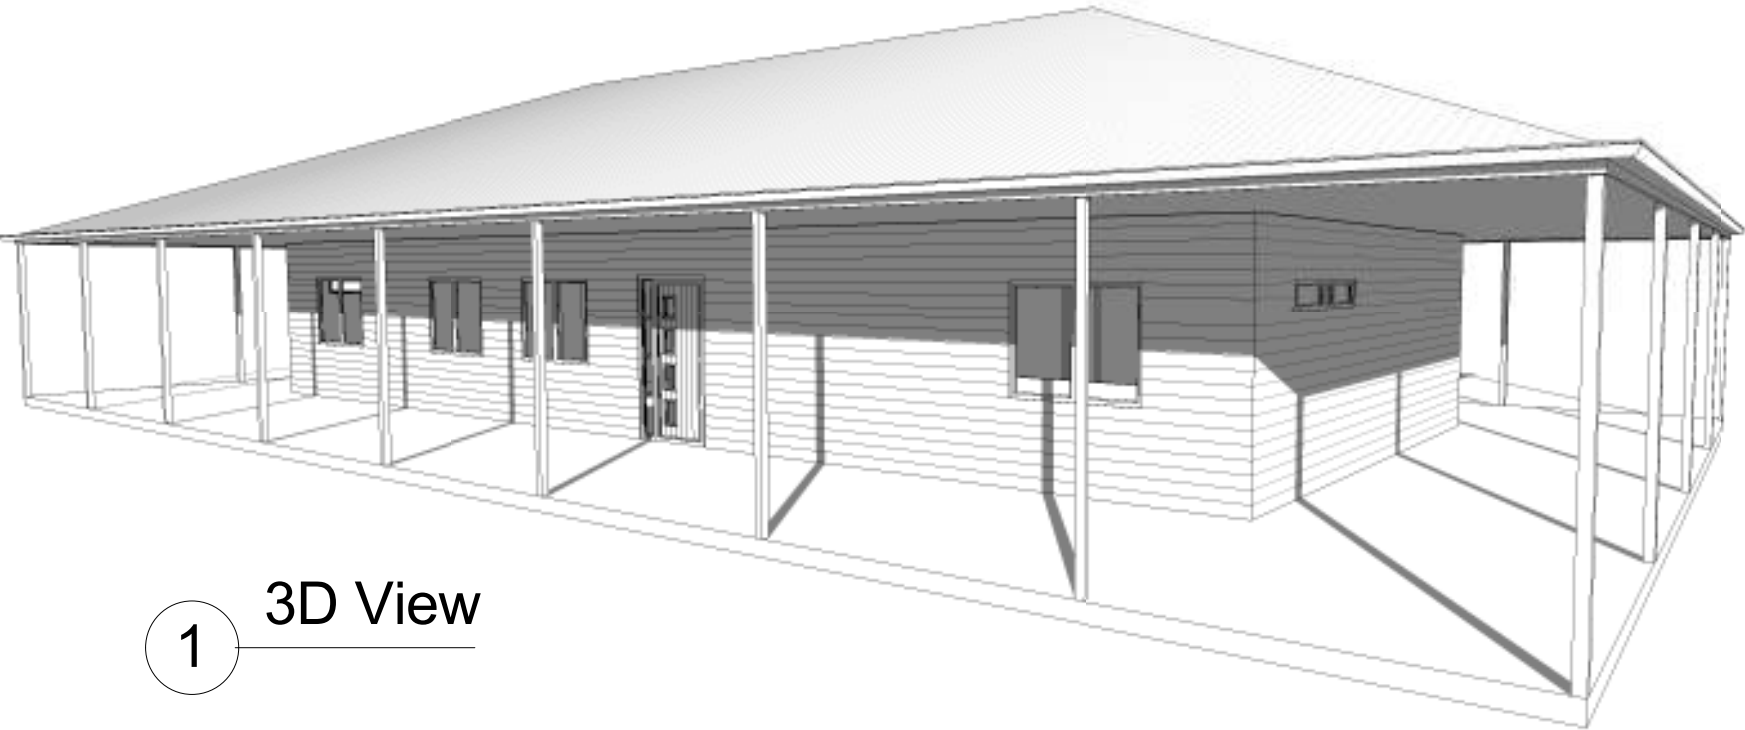

1 3D View

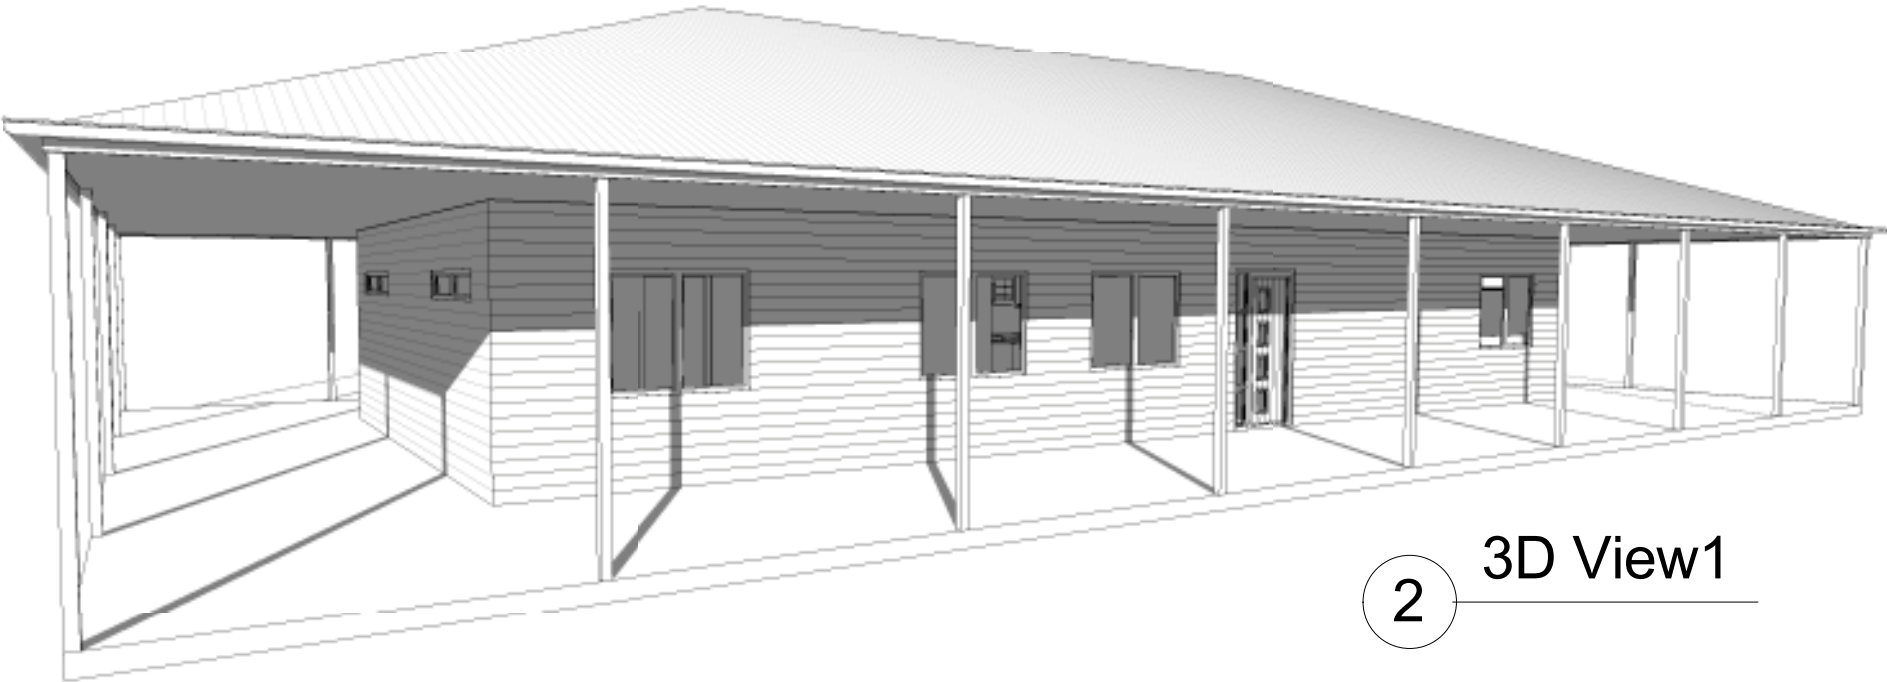

2 3D View1



SHED TECH
SUITE B18 - 130 KIGSTON ROAD,
UNDERWOOD QLD
PO Box 2346 LOGAN CITY DC, 4114 QLD
PH: +61 (07) 3808 8118
FAX: +61 (07)3209 3085

DESIGN	DRAWN	VERSION
	M.Z	1.0
ENGINEERS SIGNATURE		

PROJECT
LAUREN 4

DRAWING NO.	SCALE	DATE
	N.T.S	05/01/15
DRAWING		
ISOMETRIC VIEW		

PAGE	4
OF	4