


DIMENSIONS IN mm UNLESS OTHERWISE STATED. THIS IS A C.A.D. DRAWING AND MUST NOT BE ALTERED BY MANUAL METHODS

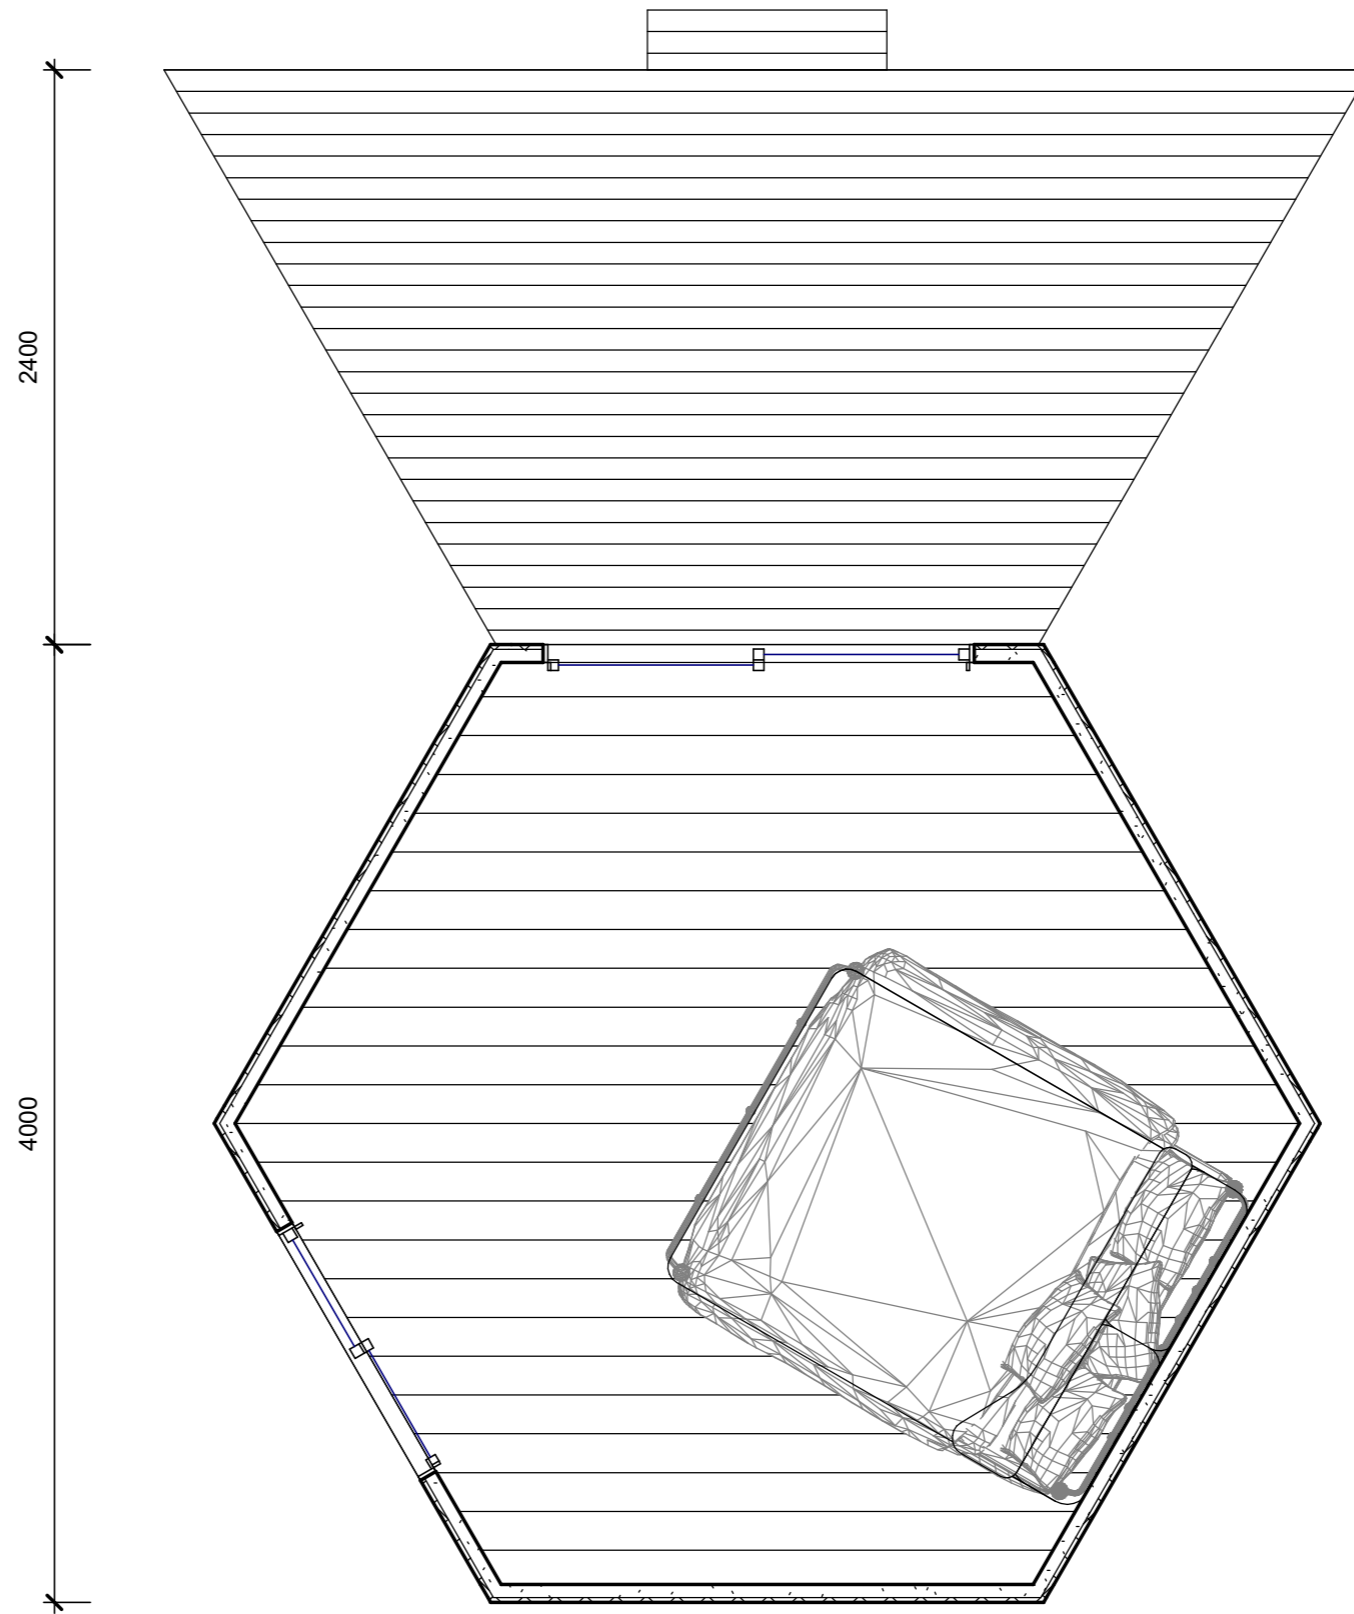

1 Floor Plan
1 : 30



SHED TECH
UNIT 3 - 12 TOLMER PLACE
SPRINGWOOD 4127
PO Box 2346 LOGAN CITY DC, 4114 QLD
PH: +61 (07) 3808 8118
FAX: +61 (07) 3209 3085


DESIGN	DRAWN	VERSION
	M.Z	1.0
ENGINEERS SIGNATURE		

PROJECT
4m YURT


DRAWING NO.	SCALE	DATE
	1:30	08/02/16
DRAWING		
FLOOR PLAN		

PAGE	1
OF	3

DIMENSIONS IN mm UNLESS OTHERWISE STATED. THIS IS A C.A.D. DRAWING AND MUST NOT BE ALTERED BY MANUAL METHODS

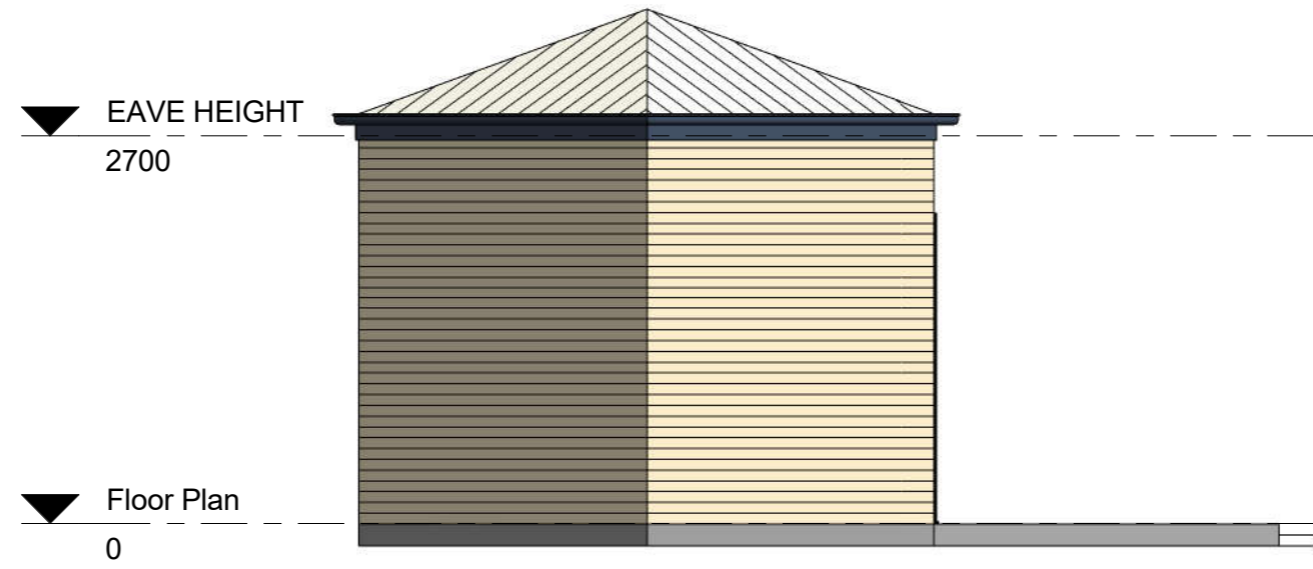

1 Front Elevation
1 : 50

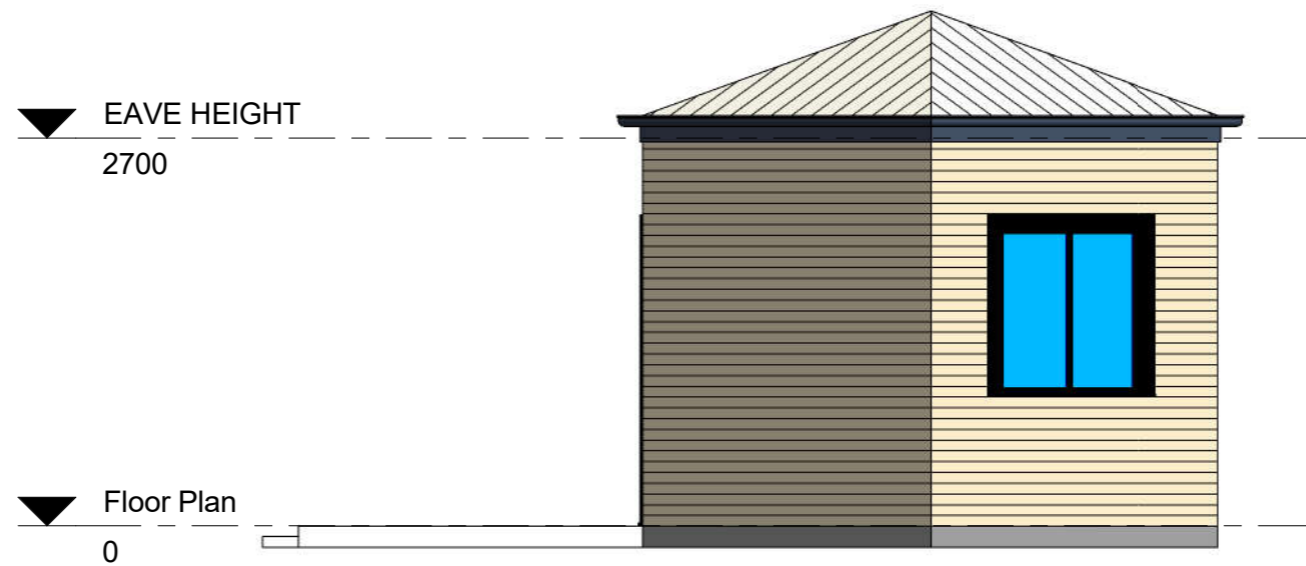

2 Rear Elevation
1 : 50



SHED TECH
UNIT 3 - 12 TOLMER PLACE
SPRINGWOOD 4127
PO Box 2346 LOGAN CITY DC, 4114 QLD
PH: +61 (07) 3808 8118
FAX: +61 (07)3209 3085

DESIGN	DRAWN	VERSION
	M.Z	1.0
ENGINEERS SIGNATURE		

PROJECT
4m YURT

DRAWING NO.	SCALE	DATE
	1:50	08/02/16
DRAWING		
ELEVATIONS		


PAGE	2
OF	3

COPYRIGHT: THESE DRAWINGS MUST NOT BE REPRODUCED WITHOUT THE EXPRESS PERMISSION OF SHED TECH PTY LTD.

DIMENSIONS IN mm UNLESS OTHERWISE STATED. THIS IS A C.A.D. DRAWING AND MUST NOT BE ALTERED BY MANUAL METHODS



1 Left Elevation
1 : 50

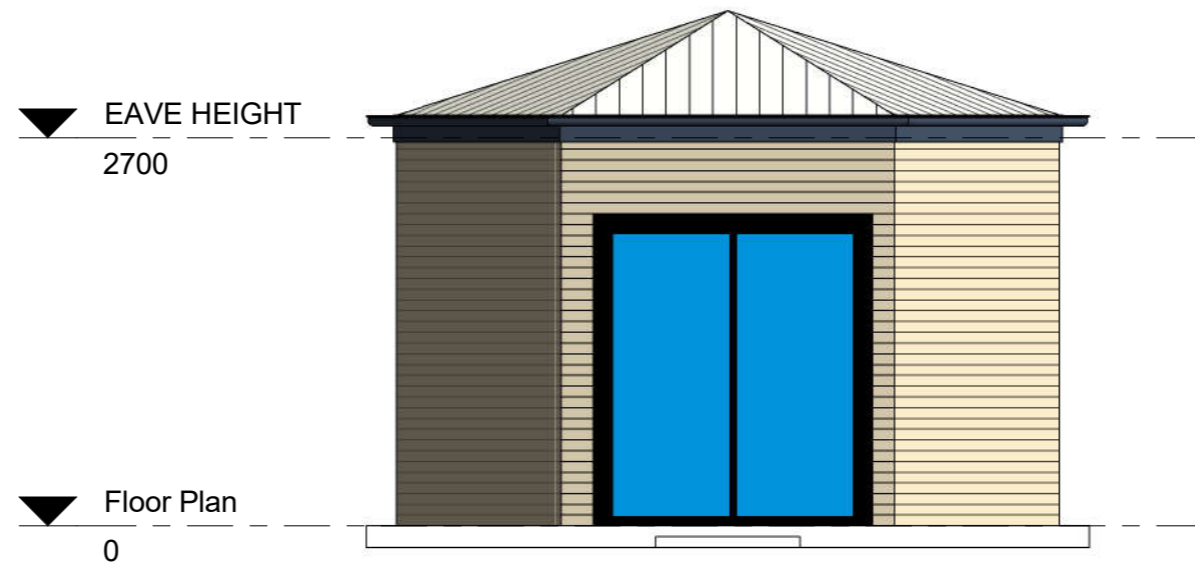

2 Right Elevation
1 : 50



SHED TECH
UNIT 3 - 12 TOLMER PLACE
SPRINGWOOD 4127
PO Box 2346 LOGAN CITY DC, 4114 QLD
PH: +61 (07) 3808 8118
FAX: +61 (07)3209 3085

DESIGN	DRAWN	VERSION
	M.Z	1.0
ENGINEERS SIGNATURE		

PROJECT
4m YURT

DRAWING NO.	SCALE	DATE
	1:50	08/02/16
DRAWING		
ELEVATION		

PAGE	3
OF	3

COPYRIGHT: THESE DRAWINGS MUST NOT BE REPRODUCED WITHOUT THE EXPRESS PERMISSION OF SHED TECH PTY LTD.